
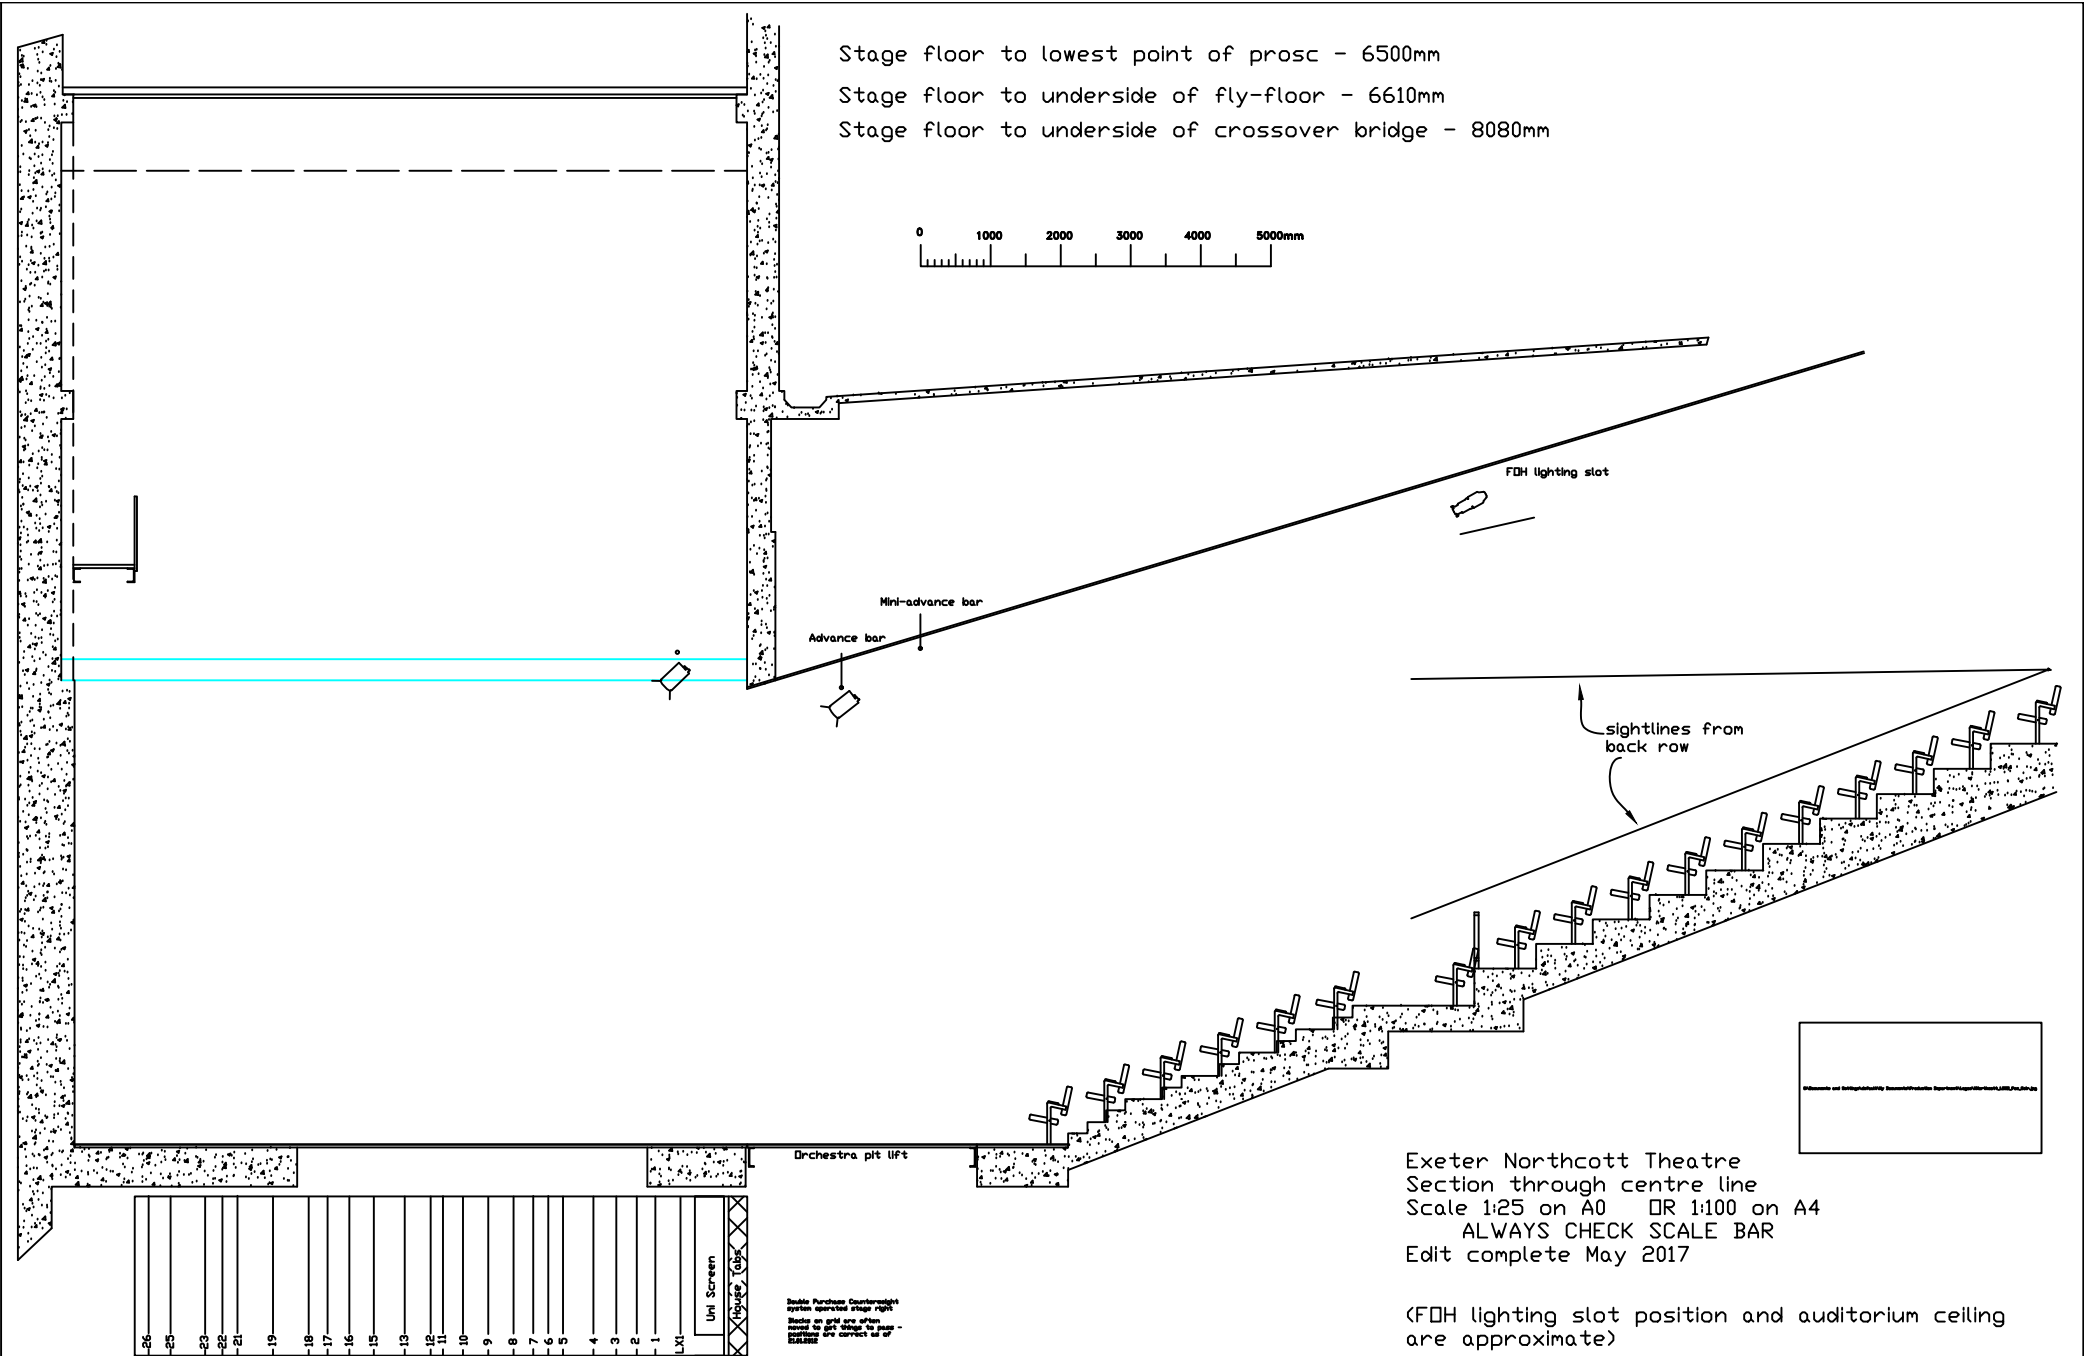


Stage floor to lowest point of prosc - 6500mm
 Stage floor to underside of fly-floor - 6610mm
 Stage floor to underside of crossover bridge - 8080mm

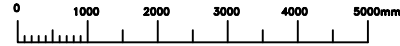

- 26
- 25
- 23
- 22
- 21
- 19
- 18
- 17
- 16
- 15
- 13
- 12
- 11
- 10
- 9
- 8
- 7
- 6
- 5
- 4
- 3
- 2
- 1
- LXI
- Uni Screen
- Stage
- Orch

Beckle Purdiss Counterweight system operated stage right
 Becks on grid are often used to get things in place - BECKLES ARE CORRECT w/ or w/out

Exeter Northcott Theatre
 Section through centre line
 Scale 1:25 on A0 OR 1:100 on A4
 ALWAYS CHECK SCALE BAR
 Edit complete May 2017

(FDH lighting slot position and auditorium ceiling are approximate)

