


Double Purchase Counterweight system operated from this side
 Blocks on grid are often moved to get things to pass - positions are correct as of 21.01.2012

BRIDGE AT 8880 DIVER

Down to dressing rooms

Down to dressing rooms

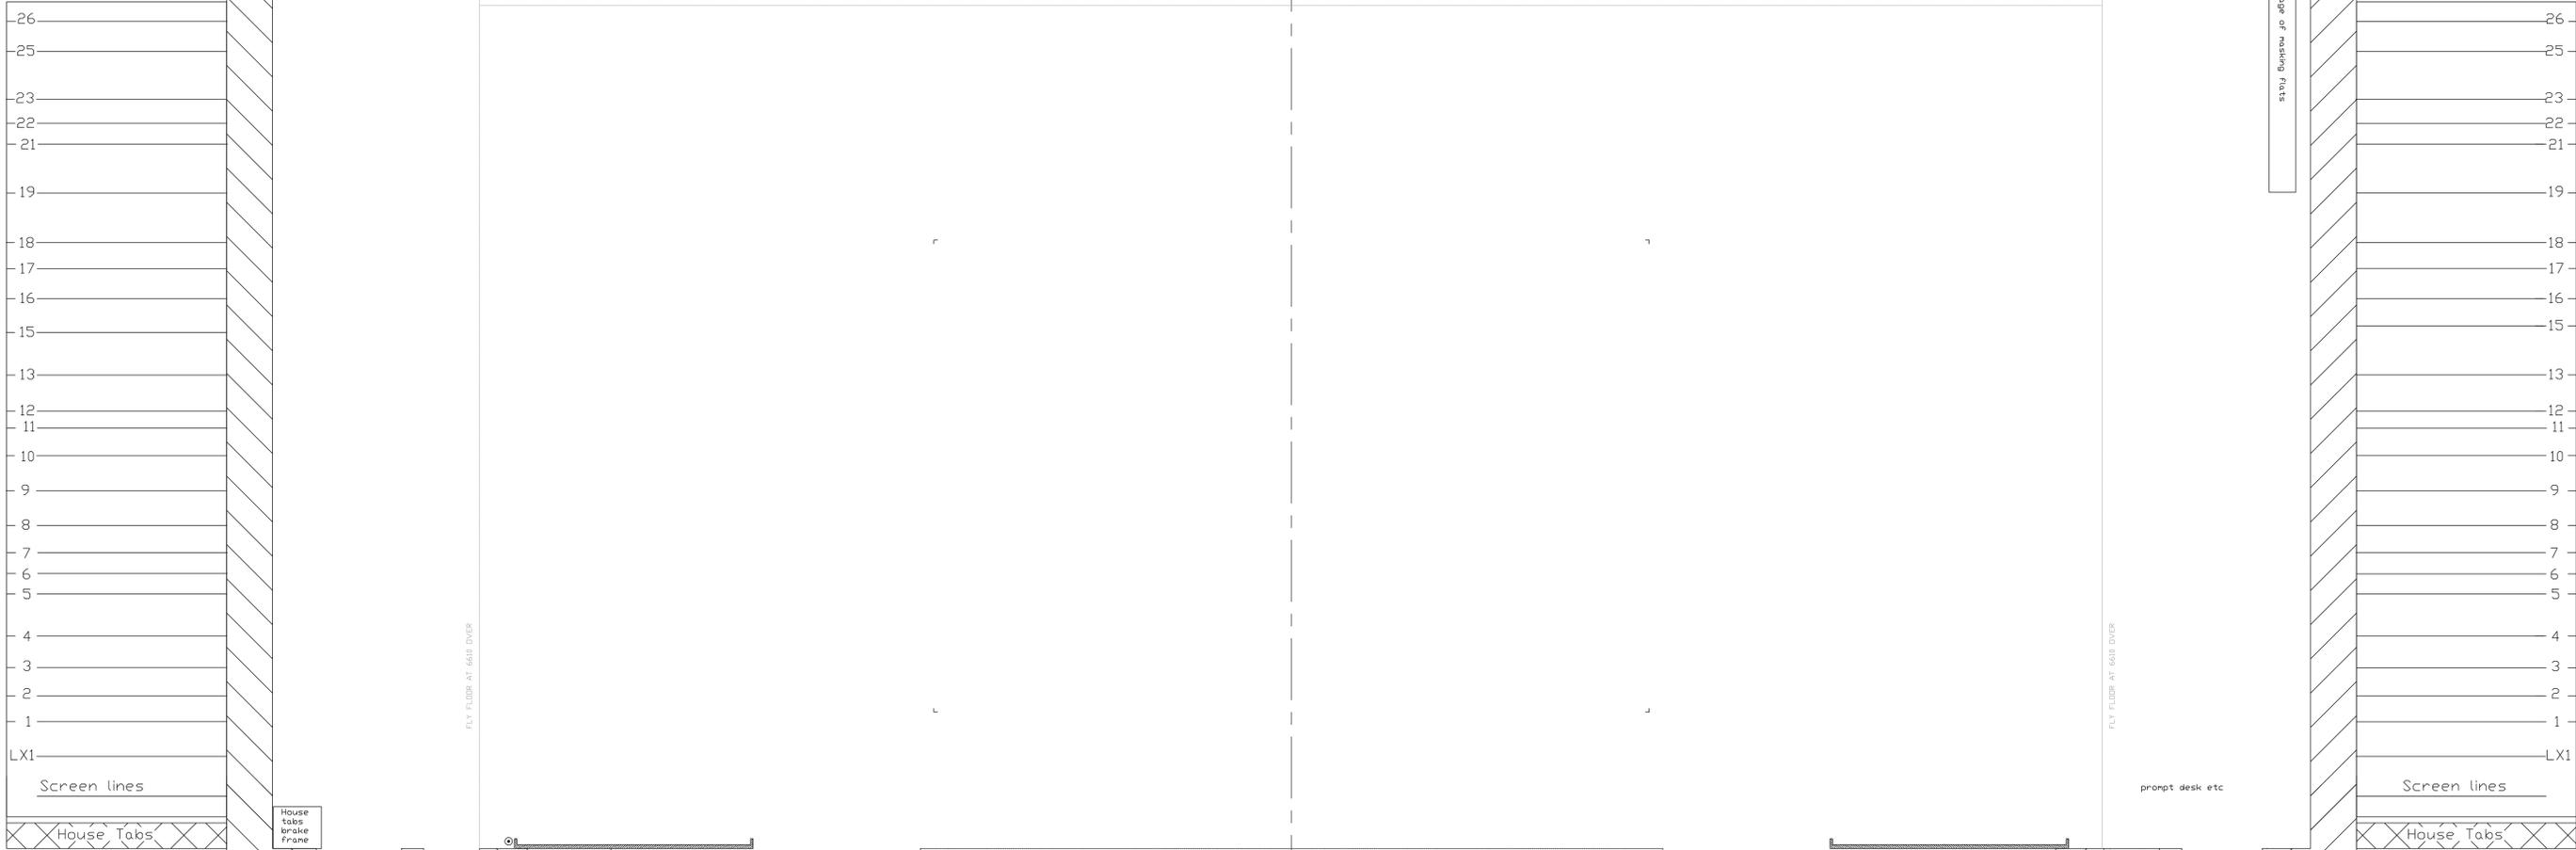

House tabs brake frame

False Pros


prompt desk etc

Conns & cue desk patch

Down to exit

Down to exit

C:\Documents and Settings\afax\My Documents\Production Department\Logos\Northcott_LB2_Fea_Colr.jpg

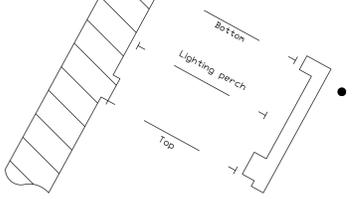

Scale 1:25 on A0, 1:100 on A4
 ALWAYS CHECK SCALE BAR

Exeter Northcott Theatre
Ground Plan
Production:
Director:
Designer:
Lighting:

