



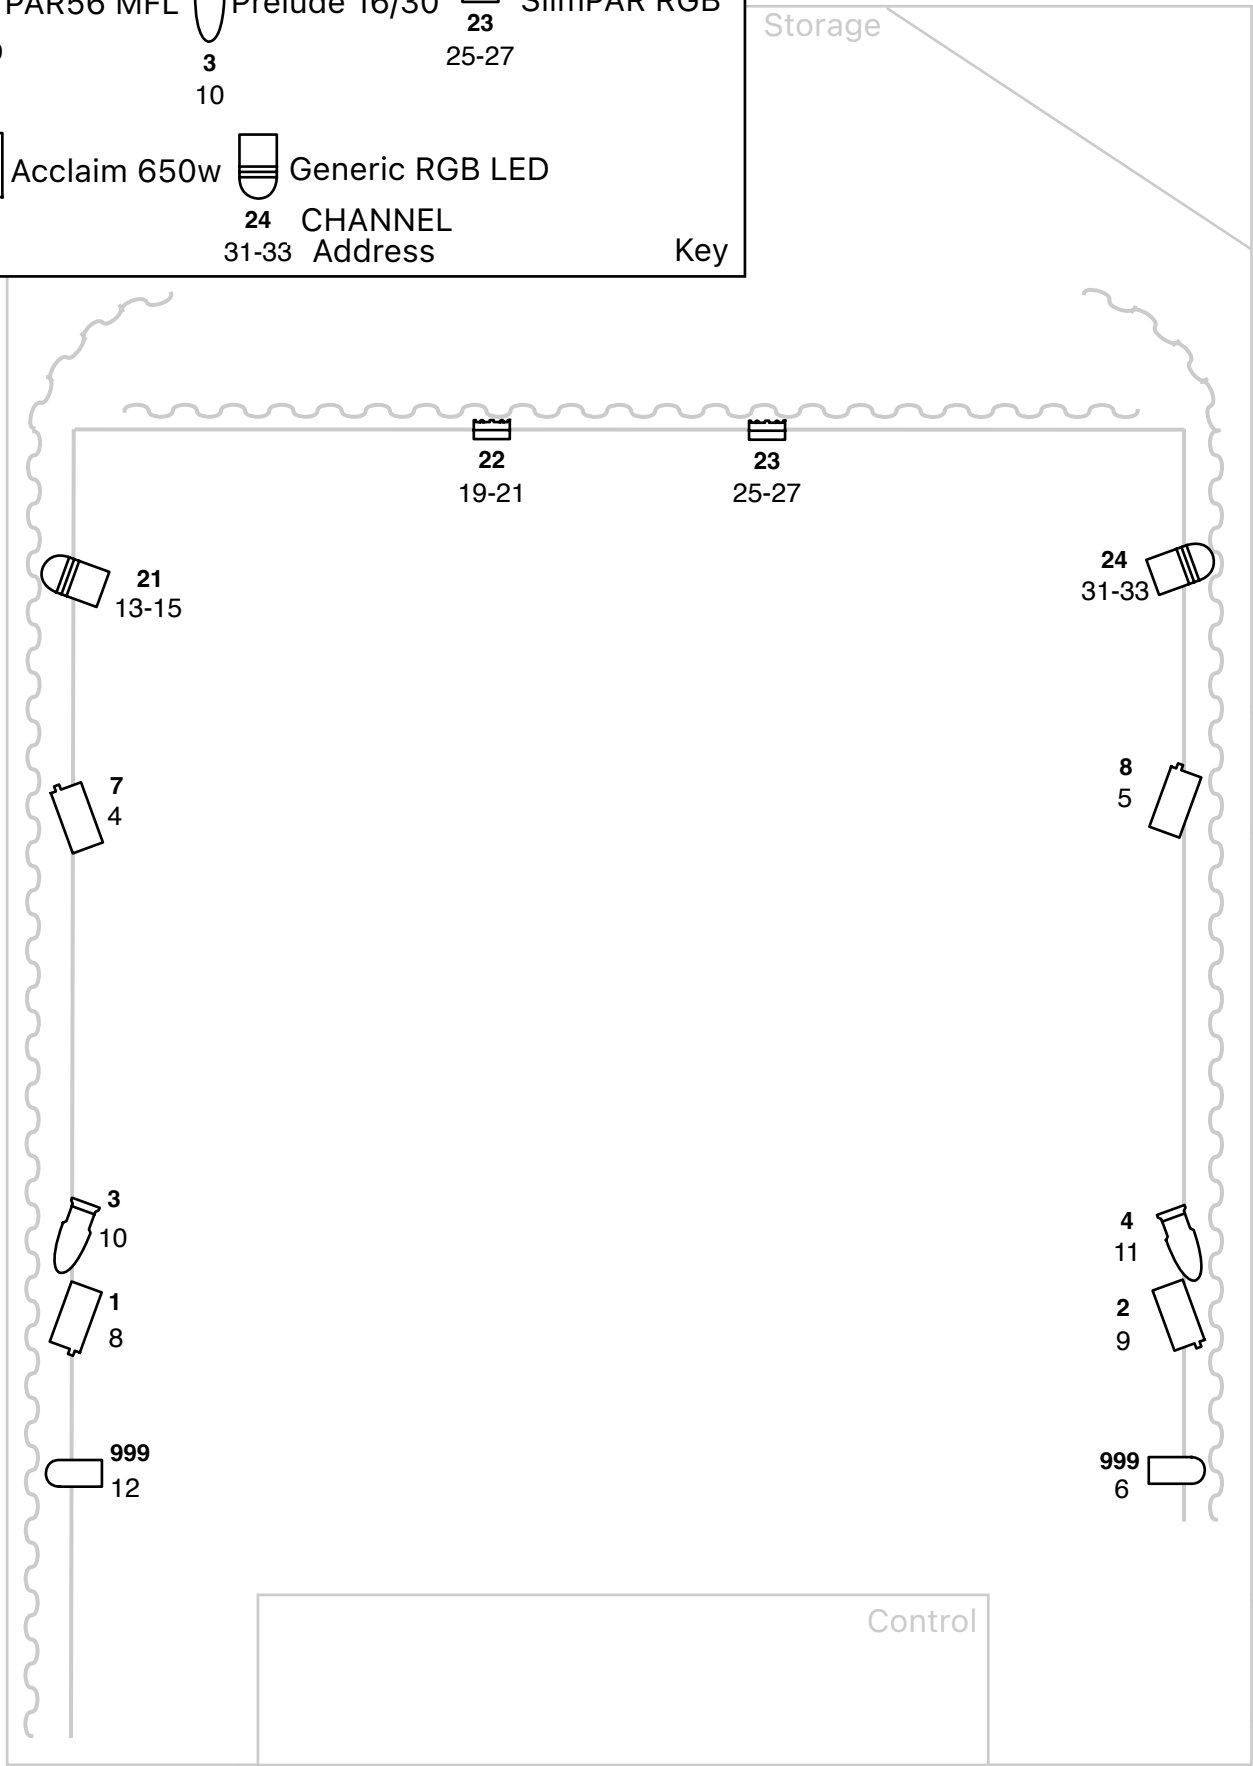
	PAR56 MFL		Prelude 16/30		SlimPAR RGB
999		3		23	
12		10		25-27	
	Acclaim 650w		Generic RGB LED		
1		24	CHANNEL		
8		31-33	Address		

Key



These Plans are NOT to scale